



**1 DOOR TYPES**  
1/4"=1'-0"

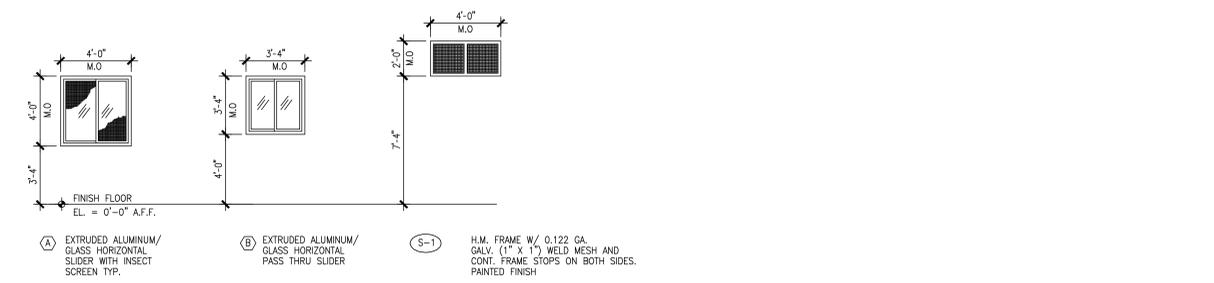


**2 WINDOW AND SCREEN TYPES**  
1/4"=1'-0"

Door number	Description	Door Size	Door Thk.	Door Type	Door Mat.	Door Finish	Frame Type	Frame Mat.	Frame Finish	Head Detail	Jamb Detail	Sill Detail	Fire Rating	Door number	Hardware	Remarks
201A	RAISED PANEL	PR-3'-0"x7'-0"	1-3/4"	DD	HOL. MTL.	PAINTED	II	HM	PAINTED					201A		DOOR CLOSER
202A	LOUVER	3'-0"x7'-0"	1-3/4"	F	HOL. MTL.	PAINTED	I	HM	PAINTED					202A		
203A	FLAT PANEL	PR-2'-0"x7'-0"	1-3/4"	AA	HOL. MTL.	PAINTED	II	HM	PAINTED					203A		
204A	LOUVER	3'-0"x7'-0"	1-3/4"	E	HOL. MTL.	PAINTED	I	HM	PAINTED					204A		DOOR CLOSER
205A	NOT USED													205A		
206A	LOUVER	3'-0"x7'-0"	1-3/4"	E	HOL. MTL.	PAINTED	I	HM	PAINTED					206A		DOOR CLOSER
207A	NOT USED													207A		
208A	FLAT PANEL	PR-3'-0"x7'-0"	1-3/4"	BB	HOL. MTL.	PAINTED	II	HM	PAINTED					208A		DOOR CLOSER
209A	FLAT PANEL	3'-0"x7'-0"	1-3/4"	B	HOL. MTL.	PAINTED	I	HM	PAINTED					209A		
210A	FLAT PANEL	3'-0"x7'-0"	1-3/4"	B	HOL. MTL.	PAINTED	I	HM	PAINTED					210A		DOOR CLOSER

ROOM No.	ROOM NAME	FLOOR	BASE	NORTH WALL	EAST WALL	SOUTH WALL	WEST WALL	WANSBOT	CEILING TYPE	CLG. HT.	REMARKS
201	LAUNDRY/VENDING	CONC.-SEAL	NONE	PAINTED - CMU	PAINTED - CMU	PAINTED - CMU	PAINTED - CMU		GYP. BD.	9'-0" A.F.F.	
202	WATER HEATER	CONC.-SEAL	NONE	PAINTED - CMU	PAINTED - CMU	PAINTED - CMU	PAINTED - CMU		GYP. BD.	8'-0" A.F.F.	
203	STORAGE	CONC.-SEAL	NONE	PAINTED - CMU	PAINTED - CMU	PAINTED - CMU	PAINTED - CMU		PLASTER	8'-0" A.F.F.	
204	WOMEN'S RESTROOM	EPOXY FLOORING	CERAMIC TILE	CERAMIC TILE	CERAMIC TILE	CERAMIC TILE	CERAMIC TILE		PLASTER	9'-0" A.F.F.	R-2
205	WOMEN'S SHOWER	EPOXY FLOORING	CERAMIC TILE	CERAMIC TILE	CERAMIC TILE	CERAMIC TILE	CERAMIC TILE		PLASTER	10'-0" A.F.F.	R-2
206	MEN'S RESTROOM	EPOXY FLOORING	CERAMIC TILE	CERAMIC TILE	CERAMIC TILE	CERAMIC TILE	CERAMIC TILE		PLASTER	9'-0" A.F.F.	R-2
207	MEN'S SHOWER	EPOXY FLOORING	CERAMIC TILE	CERAMIC TILE	CERAMIC TILE	CERAMIC TILE	CERAMIC TILE		PLASTER	10'-0" A.F.F.	R-2
208	MULTI-PURPOSE ROOM	VCT	STAINED WOOD (1X6)	PAINTED GYP. BD.	PAINTED GYP. BD.	PAINTED GYP. BD.	PAINTED GYP. BD.	WANSBOT	BEAD BOARD	10'-2 1/4" A.F.F.	R-1, R-7
209	OFFICE	VCT	STAINED WOOD (1X4)	PAINTED GYP. BD.	PAINTED GYP. BD.	PAINTED GYP. BD.	PAINTED GYP. BD.		ACOUSTICAL TILE	8'-0" A.F.F.	R-4
210	VESTIBULE	VCT	STAINED WOOD (1X6)	PAINTED GYP. BD.	PAINTED GYP. BD.	PAINTED GYP. BD.	PAINTED GYP. BD.		ACOUSTICAL TILE	8'-0" A.F.F.	R-4
211	BREEZEWAY	CONC.-SEAL	NONE	PAINTED GYP. BD.	PAINTED GYP. BD.	PAINTED GYP. BD.	MASONRY VENEER		BEAD BOARD	10'-2 1/4" A.F.F.	R-1

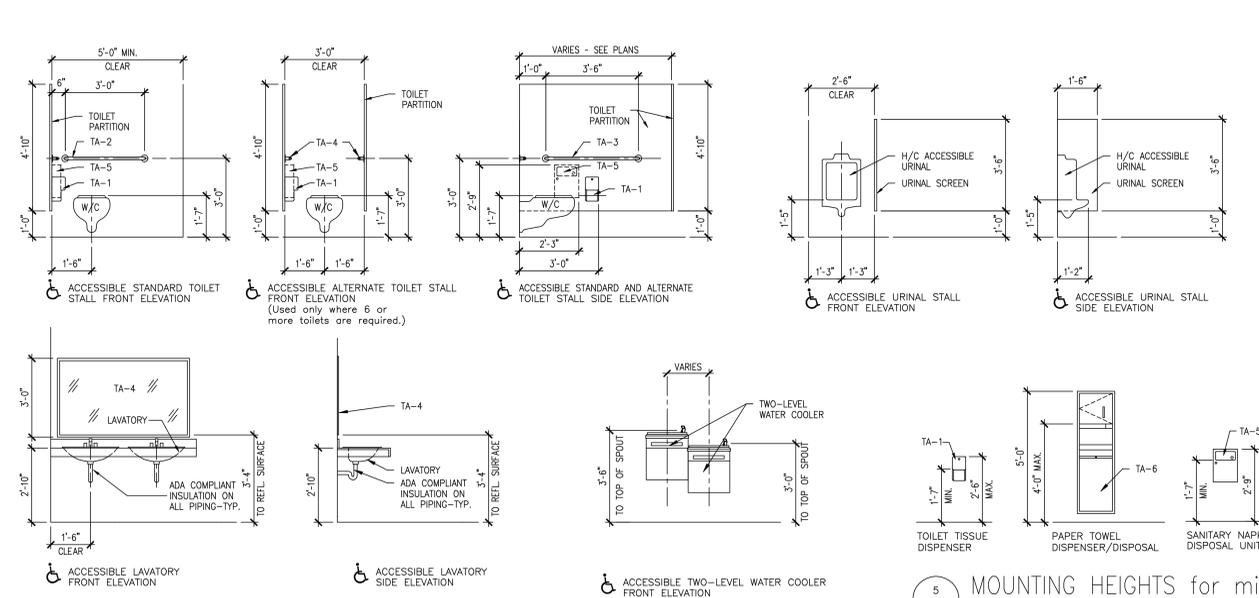

**4 MOUNTING HEIGHTS for handicap accessible fixtures**  
3/8"=1'-0"

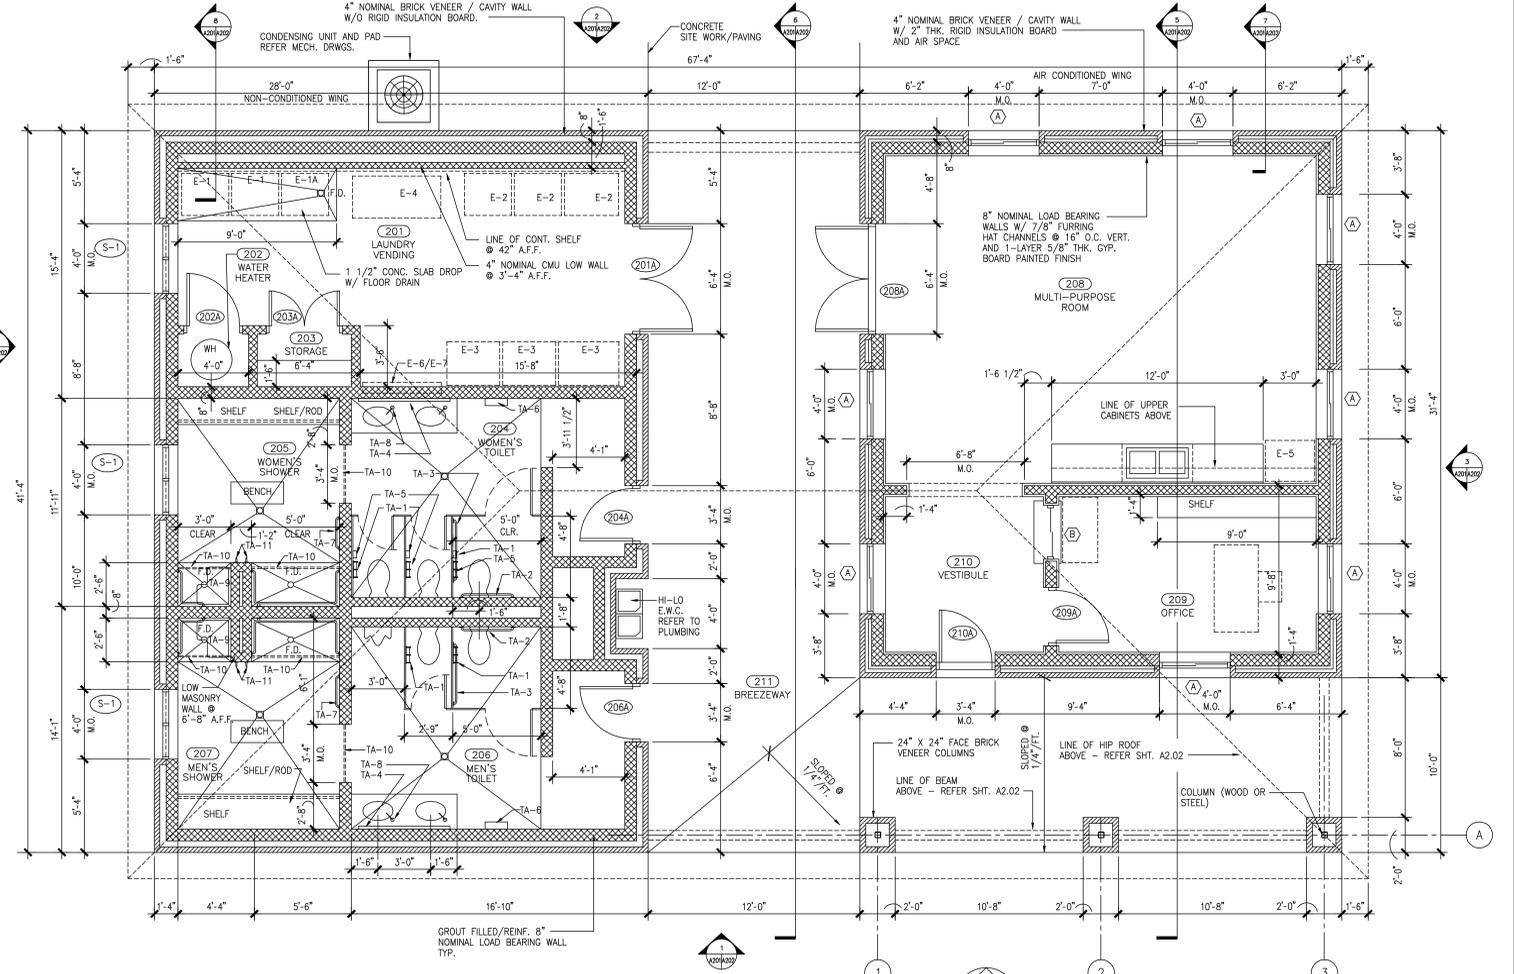

**6 FAMCAMP SERVICE FACILITY - FLOOR PLAN**  
1/4"=1'-0"  
PLAN NORTH  
SCALE: 1/4"=1'-0"

ACCESSORY NO.	DESCRIPTION	MANUFACTURER	MODEL NO.
TA-1	TOILET TISSUE DISPENSER	BOBRICK	B-2888
TA-2	36" GRAB BAR	BOBRICK	B-6206 x 36
TA-3	42" GRAB BAR	BOBRICK	B-6206 x 42
TA-4	60" x 36" MIRROR W/ STAIN. STL. FRAME	BOBRICK	B-290 6036
TA-5	SANITARY NAPKIN DISPOSAL UNIT	BOBRICK	B-254
TA-6	COMBINATION TOWEL DISPENSER/WASTE RECEPTACLE UNIT (SURFACE MOUNTED)	BOBRICK	B-39619
TA-7	24" TOWEL BAR	BOBRICK	B-205
TA-8	DECK-MOUNTED SOAP DISPENSER	BOBRICK	B-8226
TA-9	SHOWER SEAT	BOBRICK	B-5181
TA-10	SHOWER CURTAIN AND ROD	BOBRICK	B-6107-48
TA-11	ROBE HOOK WITH CONCEALED MOUNTING	BOBRICK	B-2116

**GENERAL NOTES**

GENERAL  
THE INTENT OF THESE DOCUMENTS IS TO PROVIDE A GENERAL DESCRIPTION OF THE DESIGNATED FACILITY. THE DOCUMENTS ARE NOT INTENDED TO REPRESENT SPECIFIC NATIONAL, REGIONAL, OR LOCAL CONDITIONS. ALL SYSTEMS INCLUDING CIVIL, ARCHITECTURAL, STRUCTURAL, MECHANICAL, ELECTRICAL, AND PLUMBING ARE TO BE DESIGNED AND COORDINATED FOR SPECIFIC NATIONAL, REGIONAL AND LOCAL CONDITIONS.

CODES  
THE DESIGN OF THIS FACILITY MUST COMPLY WITH ALL CURRENT AND APPLICABLE NATIONAL, STATE, LOCAL, AND MILITARY CODES STANDARDS AND REGULATIONS.

EQUIPMENT  
WHERE EQUIPMENT MANUFACTURER AND MODEL NUMBER HAVE BEEN DESIGNATED, THEY ARE ONLY PROVIDED AS A DESIGN REFERENCE. EQUIPMENT SELECTED SHOULD BE EQUAL IN SIZE, SHAPE, AND PERFORMANCE TO THOSE DESIGNATED.

TRADE STANDARDS  
WHERE THE DESIGN DEVIATES FROM LOCAL OR REGIONAL TRADE PRACTICES, WHICH ARE NOT GOVERNED BY CODES, REGULATIONS, OR STANDARDS SHOULD BE IMPLEMENTED IN ORDER TO PROVIDE THE MOST APPLICABLE DESIGN SOLUTION. THE DESIGN SHOULD BE MODIFIED ACCORDINGLY. THE MODIFICATIONS SHOULD NOT BE PERFORMED PRIOR TO A THOROUGH REVIEW OF MODIFICATION AFFECTS.

EQUIP. TAG / MODEL NO.	DESCRIPTION	RESPONSIBILITY	QUANTITY
E-1 (SWT121)	COIN OPERATED (RESIDENTIAL TYPE) WASHER - (SPEED QUEEN)	(GFG)	2 UNITS
E-1A (SWT121)	COIN OPERATED (RESIDENTIAL TYPE) WASHER - (SPEED QUEEN) (FRONT LOADING UNIT - ADA ACCESSIBLE)	(GFG)	1 UNIT
E-2 (SDE107)	COIN OPERATED (RESIDENTIAL TYPE) ELECTRIC DRYER - (SPEED QUEEN)	(GFG)	3 UNITS
E-3	BEVERAGE VENDING MACHINE	(GFG)	1 UNIT
E-3	SNACK VENDING MACHINE	(GFG)	1 UNIT
E-3	SNACK VENDING MACHINE	(GFG)	1 UNIT
E-4	TABLE	(GFG)	1 UNIT
E-5	REFRIGERATOR	(GFG)	1 UNIT
E-6	LAUNDRY & TOILETRY VENDING MACHINE	(GFG)	1 UNIT
E-7	SOAP DISPENSER	(GFG)	1 UNIT

MANUFACTURER'S NAMES AND MODEL NUMBER'S ARE PROVIDED FOR REFERENCE AS EQUAL ONLY.

SYMBOL	DESCRIPTION	DATE	APPROVAL
REVISIONS			
Drawn by: s.p.		HEADQUARTERS AIR FORCE SERVICES AGENCY	
COORDINATION:		Title:	
Engr:		UNITED STATES AIR FORCE NON-APPROPRIATED FUNDS PROJECT 35% AFNAF PROTOTYPES DESIGN CONTRACT NO. NAFB195C00012	
Design and Construction:		FAMCAMP SERVICE FACILITY FLOOR PLAN	
APPROVAL:		SCALE: AS NOTED DATE: APRIL 17, 2000 SHEET	
Director of Facilities date		DRAWING NUMBER: A2.01	
Director of Operations date		OF	