

DOOR TYPES

HOLLOW METAL FRAME TYPES

DOOR SCHEDULE


Door number	Description	Door Size	Door Thk.	Door Type	Door Mat.	Door Finish	Frame Type	Frame Mat.	Frame Finish	Head Detail	Jamb Detail	Sill Detail	Fire Rating	Door number	Hardware	Remarks
101A	HOLLOW MET.	PR. 3'-0"x7'-0"	1-3/4"	C-SIM.	HM	PAINTED	II	HM	PAINTED	XXX	XXX	XXX	-	101A	XXX	HALF LOUVER
101B	HOLLOW MET.	3'-0"x7'-0"	1-3/4"	C	HM	PAINTED	I	HM	PAINTED	XXX	XXX	XXX	-	101B	XXX	
102A	O.H. COILING	10'-0" X 12'-0"	-	E	STEEL	PAINTED	XXX	STEEL	PAINTED	XXX	XXX	XXX	-	102A	XXX	O.H. - MOTOR OPERATED
103A	O.H. COILING	10'-0" X 12'-0"	-	E	STEEL	PAINTED	XXX	STEEL	PAINTED	XXX	XXX	XXX	-	103A	XXX	O.H. - MOTOR OPERATED
104A	HOLLOW MET.	PR. 3'-0"x7'-0"	1-3/4"	D	HM	PAINTED	II	HM	PAINTED	XXX	XXX	XXX	-	104A	XXX	
105A	HOLLOW MET.	PR. 3'-0"x7'-0"	1-3/4"	D	HM	PAINTED	II	HM	PAINTED	XXX	XXX	XXX	-	105A	XXX	
106A	HOLLOW MET.	PR. 3'-0"x7'-0"	1-3/4"	D	HM	PAINTED	II	HM	PAINTED	XXX	XXX	XXX	-	106A	XXX	
107A	O.H. COILING	15'-0" X 12'-0"	-	E	STEEL	PAINTED	XXX	STEEL	PAINTED	XXX	XXX	XXX	-	107A	XXX	O.H. - MOTOR OPERATED
107B	O.H. COILING	15'-0" X 12'-0"	-	E	STEEL	PAINTED	XXX	STEEL	PAINTED	XXX	XXX	XXX	-	107B	XXX	O.H. - MOTOR OPERATED
107C	HOLLOW MET.	3'-0"x7'-0"	1-3/4"	C	HM	PAINTED	I	HM	PAINTED	XXX	XXX	XXX	-	107C	XXX	DOOR CLOSURE
107D	HOLLOW MET.	3'-0"x7'-0"	1-3/4"	D	HM	PAINTED	I	HM	PAINTED	XXX	XXX	XXX	-	107D	XXX	DOOR CLOSURE
108A	HOLLOW MET.	3'-0"x7'-0"	1-3/4"	D	HM	PAINTED	I	HM	PAINTED	XXX	XXX	XXX	-	108A	XXX	
109A	HOLLOW MET.	3'-0"x7'-0"	1-3/4"	D	HM	PAINTED	I	HM	PAINTED	XXX	XXX	XXX	-	109A	XXX	
(NOT USED)	XXX			XXX	XXX	XXX	XXX	XXX	XXX	XXX	XXX	XXX	-	110A	XXX	
111A	HOLLOW MET.	3'-0"x7'-0"	1-3/4"	C	HM	PAINTED	I	HM	PAINTED	XXX	XXX	XXX	-	111A	XXX	DOOR CLOSURE
112A	HOLLOW MET.	3'-0"x7'-0"	1-3/4"	C	HM	PAINTED	I	HM	PAINTED	XXX	XXX	XXX	-	112A	XXX	DOOR CLOSURE
113A	HOLLOW MET.	PR. 3'-0"x7'-0"	1-3/4"	D	HM	PAINTED	II	HM	PAINTED	XXX	XXX	XXX	-	113A	XXX	DOOR CLOSURE
114A	HOLLOW MET.	3'-0"x7'-0"	1-3/4"	C	HM	PAINTED	I	HM	PAINTED	XXX	XXX	XXX	-	114A	XXX	DOOR CLOSURE
115A	HOLLOW MET.	3'-0"x7'-0"	1-3/4"	C	HM	PAINTED	I	HM	PAINTED	XXX	XXX	XXX	-	115A	XXX	DOOR CLOSURE

ROOM FINISH SCHEDULE

ROOM No.	ROOM NAME	FLOOR	BASE	NORTH WALL	EAST WALL	SOUTH WALL	WEST WALL	WAINSCOT	CEILING TYPE	CLG. HT.	REMARKS
101	PESTICIDES STORAGE	CONC.	NONE	PAINTED - CMU	PAINTED - CMU	PAINTED - CMU	PAINTED - CMU		EXPOSED STRUCT.		R-2
102	FERTILIZER STORAGE	CONC.	NONE	EXPOSED STEEL FRAME	PAINTED - CMU	PAINTED - CMU	EXPOSED STEEL FRAME		EXPOSED STRUCT.		R-2
103	SEED STORAGE	CONC.	NONE	EXPOSED STEEL FRAME	PAINTED - CMU	PAINTED - CMU	PAINTED - CMU		EXPOSED STRUCT.		
104	GRINDER	CONC.	NONE	PAINTED - CMU	PAINTED - CMU	PAINTED - CMU	PAINTED - CMU		EXPOSED STRUCT.		
105	COMPRESSOR	CONC.	NONE	PAINTED - CMU	PAINTED - CMU	PAINTED - CMU	PAINTED - CMU		EXPOSED STRUCT.		
106	TOOL STORAGE	CONC.	NONE	PAINTED - CMU	PAINTED - CMU	EXPOSED STEEL FRAME	EXPOSED STEEL FRAME		EXPOSED STRUCT.		
107	WORK SHOP	CONC.	NONE	EXPOSED STEEL FRAME	VARIES	EXPOSED STEEL FRAME	PAINTED - CMU		EXPOSED STRUCT.		R-8
108	TOILET ROOM	CERAMIC TILE	CERAMIC TILE	EPOXY PAINT	EPOXY PAINT-CMU	EPOXY PAINT-GYP. BD.	EPOXY PAINT		SUSPENDED PLASTER CEILING	8'-0" A.F.F.	R-8
109	SHOWER	CERAMIC TILE	CERAMIC TILE	EPOXY PAINT	CERAMIC TILE	EPOXY PAINT	EPOXY PAINT-CMU		SUSPENDED PLASTER CEILING	8'-0" A.F.F.	R-7
110	(NOT USED)										
111	ELECTRICAL ROOM	CONC.	NONE	PAINTED - CMU	PAINTED - CMU	EXPOSED STEEL FRAME	PAINTED - CMU		EXPOSED STRUCT.		
112	STORAGE	VCT	4" VINYL	PAINTED - CMU	PAINTED - CMU	PAINTED - CMU	PAINTED - CMU		SUSPENDED ACOUSTIC CEILING	8'-0" A.F.F.	R-4
113	MECHANICAL ROOM	CONC.	NONE	PAINTED CMU	PAINTED CMU	EXPOSED STEEL FRAME	EXPOSED STL. FRAME		EXPOSED STRUCT.		
114	BREAKROOM	VCT	4" VINYL	PAINTED - GYP. BOARD		SUSPENDED ACOUSTIC CEILING	9'-0" A.F.F.	R-6			
115	OFFICE	VCT	4" VINYL	PAINTED - GYP. BOARD		SUSPENDED ACOUSTIC CEILING	9'-0" A.F.F.	R-6			

ROOM FINISH REMARKS:



- R-1 NOT USED
- R-2 CONCRETE FLOOR W/ EPOXY COATING
- R-3 NOT USED
- R-4 SUSPENDED 2 X 4 ACOUSTIC CEILING
- R-5 NOT USED
- R-6 R-19 BATT INSULATION ABOVE CEILING TIE.
- R-7 THIN SET CERAMIC TILE FINISH AROUND SHOWER STALL TYP.
- R-8 CEMENT BOARDS @ 12'-0" A.F.F. ON EAST AND WEST WALL ONLY - PAINTED FINISH.

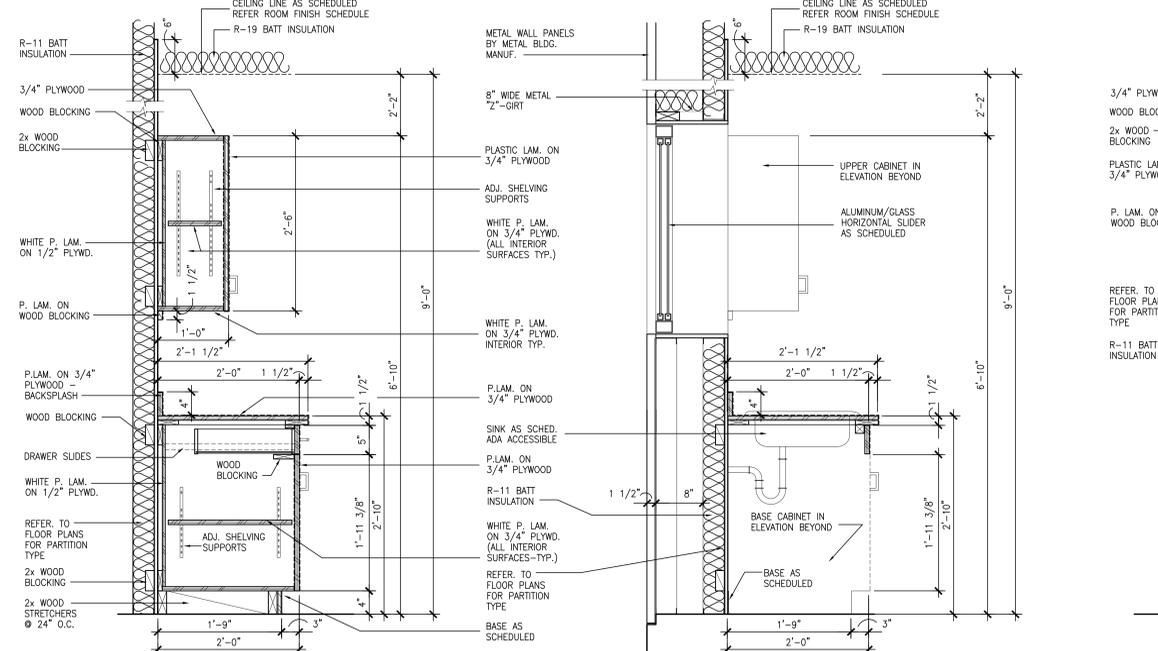


MILLWORK SECTION

MILLWORK SECTION



MILLWORK SECTION

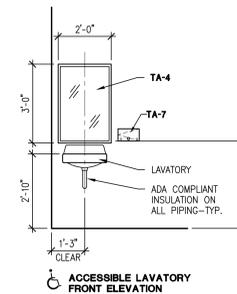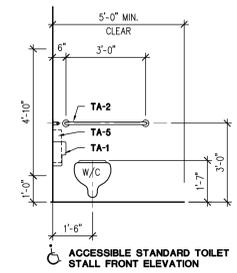

MOUNTING HEIGHTS for handicap accessible fixtures

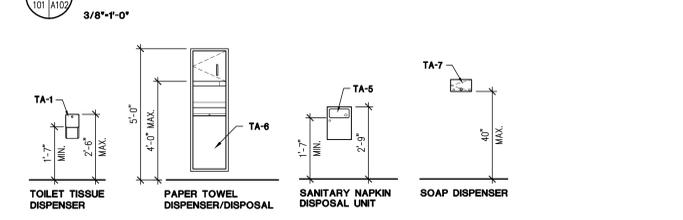

MOUNTING HEIGHTS for miscellaneous toilet accessories

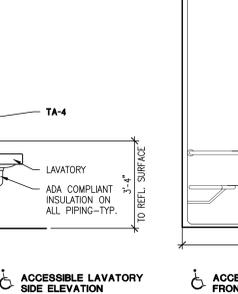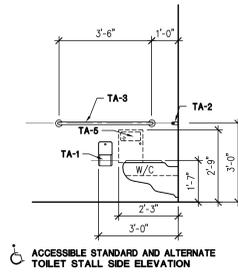


TOILET ROOMS/SHOWER - FLOOR PLAN



TOILET ACCESSORIES (CFO)

ACCESSORY NO.	DESCRIPTION	MANUFACTURER	MODEL NO.
TA-1	TOILET TISSUE DISPENSER	BOBRICK	B-2888
TA-2	36" GRAB BAR	BOBRICK	B-6206 x 36
TA-3	42" GRAB BAR	BOBRICK	B-6206 x 42
TA-4	24" x 36" MIRROR W/ STAIN. STL. FRAME	BOBRICK	B-290 3636
TA-6	COMBINATION TOWEL DISPENSER/WASTE RECEIPTICLE UNIT (SURFACE MOUNTED).	BOBRICK	B-39619
TA-7	SOAP DISPENSER (SURFACE MOUNTED).	BOBRICK	B-306
TA-8	24" TOWEL BAR	BOBRICK	B-205
TA-9	ROBE HOOK WITH CONCEALED MOUNTING	BOBRICK	B-2116

MANUFACTURE NAME AND MODEL NUMBER HAVE BEEN PROVIDED FOR REFERENCE AS EQUAL ONLY.

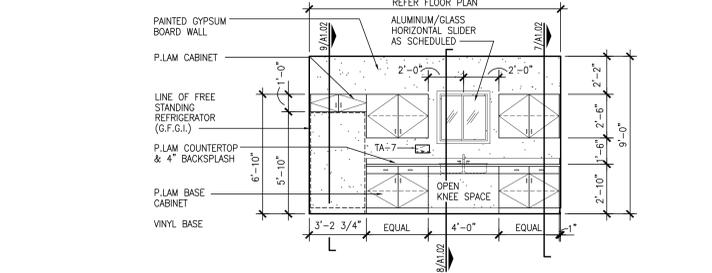

BREAKROOM 114 - ELEVATION

REVISIONS

SYMBOL	DESCRIPTION	DATE	APPROVAL

Drawn by: **SP**

COORDINATION: **HEADQUARTERS AIR FORCE SERVICES AGENCY**

Engr: **UNITED STATES AIR FORCE NON-APPROPRIATED FUNDS PROJECT**

Design and Construction: **35% AFNAF PROTOTYPES DESIGN**

APPROVAL: **CONTRACT NO. NAFB196C0012**

Director of Facilities: **GOLF COURSE MAINTENANCE COMPLEX SCHEDULES AND DETAILS**

Director of Operations: **SCALE: AS NOTED DATE: APRIL 17, 2000 SHEET A1.02 OF**