



1 CAR WASH - BLDG. SECTION
 1/4" = 1'-0"
 SCALE: 1/4" = 1'-0"

4 BASE DETAIL
 1 1/2" = 1'-0"
 SCALE: 1 1/2" = 1'-0"

5 BASE DETAIL
 1 1/2" = 1'-0"
 SCALE: 1 1/2" = 1'-0"

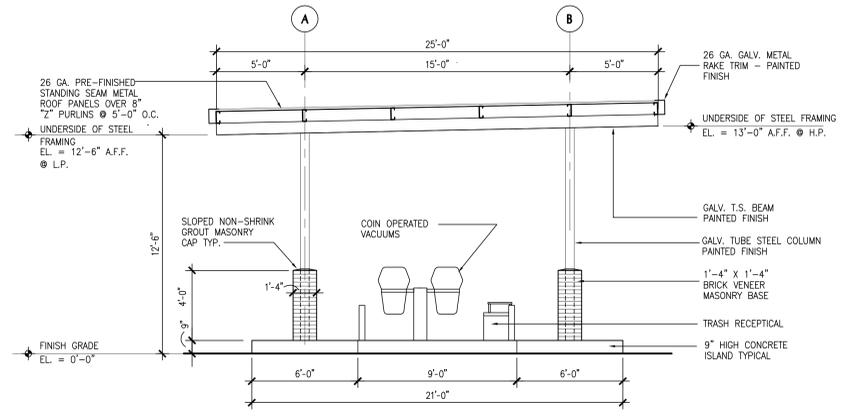

2 VACUUM ISLAND - CANOPY ELEVATION
 1/4" = 1'-0"
 SCALE: 1/4" = 1'-0"

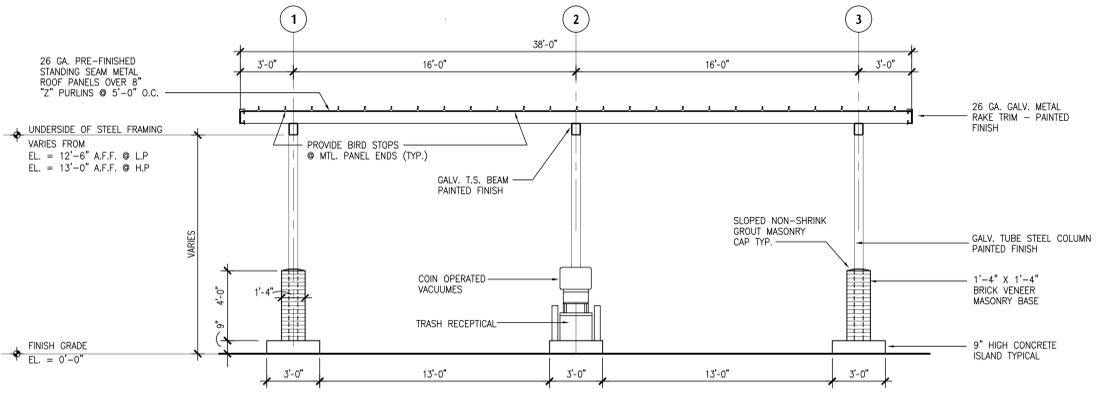

3 VACUUM ISLAND - CANOPY ELEVATION
 1/4" = 1'-0"
 SCALE: 1/4" = 1'-0"

SYMBOL	DESCRIPTION	DATE	APPROVAL
REVISIONS			
Drawn by: g.s. COORDINATION Engr: Design and Construction:		HEADQUARTERS AIR FORCE SERVICES AGENCY Title: UNITED STATES AIR FORCE NON-APPROPRIATED FUNDS PROJECT 35% AFNAF PROTOTYPES DESIGN CONTRACT NO. NAFB195C00012 POV CAR WASH BLDG. SECTIONS	
APPROVAL: Director of Facilities date Director of Operations date		SCALE: 1/4" = 1'-0" DATE: APRIL 17, 2000	SHEET A3.03 OF